

1st FLOOR PLAN
SCALE: 1/2" = 1'-0"

**BUILDING DESIGN
HOMES AND ADDITION**
**Adirondack
Blueprint**
P.O. Box 128
Wells, N.Y. 12190
(518) 924-5592

Kate & Tom Merrell
208 Causeway Street
Medfield, MA 02052





House Design

IT IS A CONDITION OF THE SALE FOR
ANY PERSON, UNLESS AGING ARCHITECT,
TO ASK FOR THE REVISIONS BY AND FOR

NO.	REVISION DESCRIPTION	DATE
REVISIONS		

SCALE: as noted
DRAWN BY: *Cadeo L. Willem*
DATE: 1/15/10
SHEET NAME:

Floor Plan

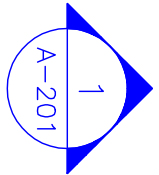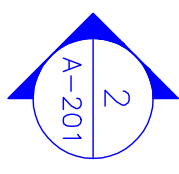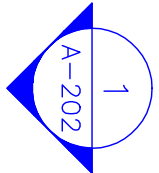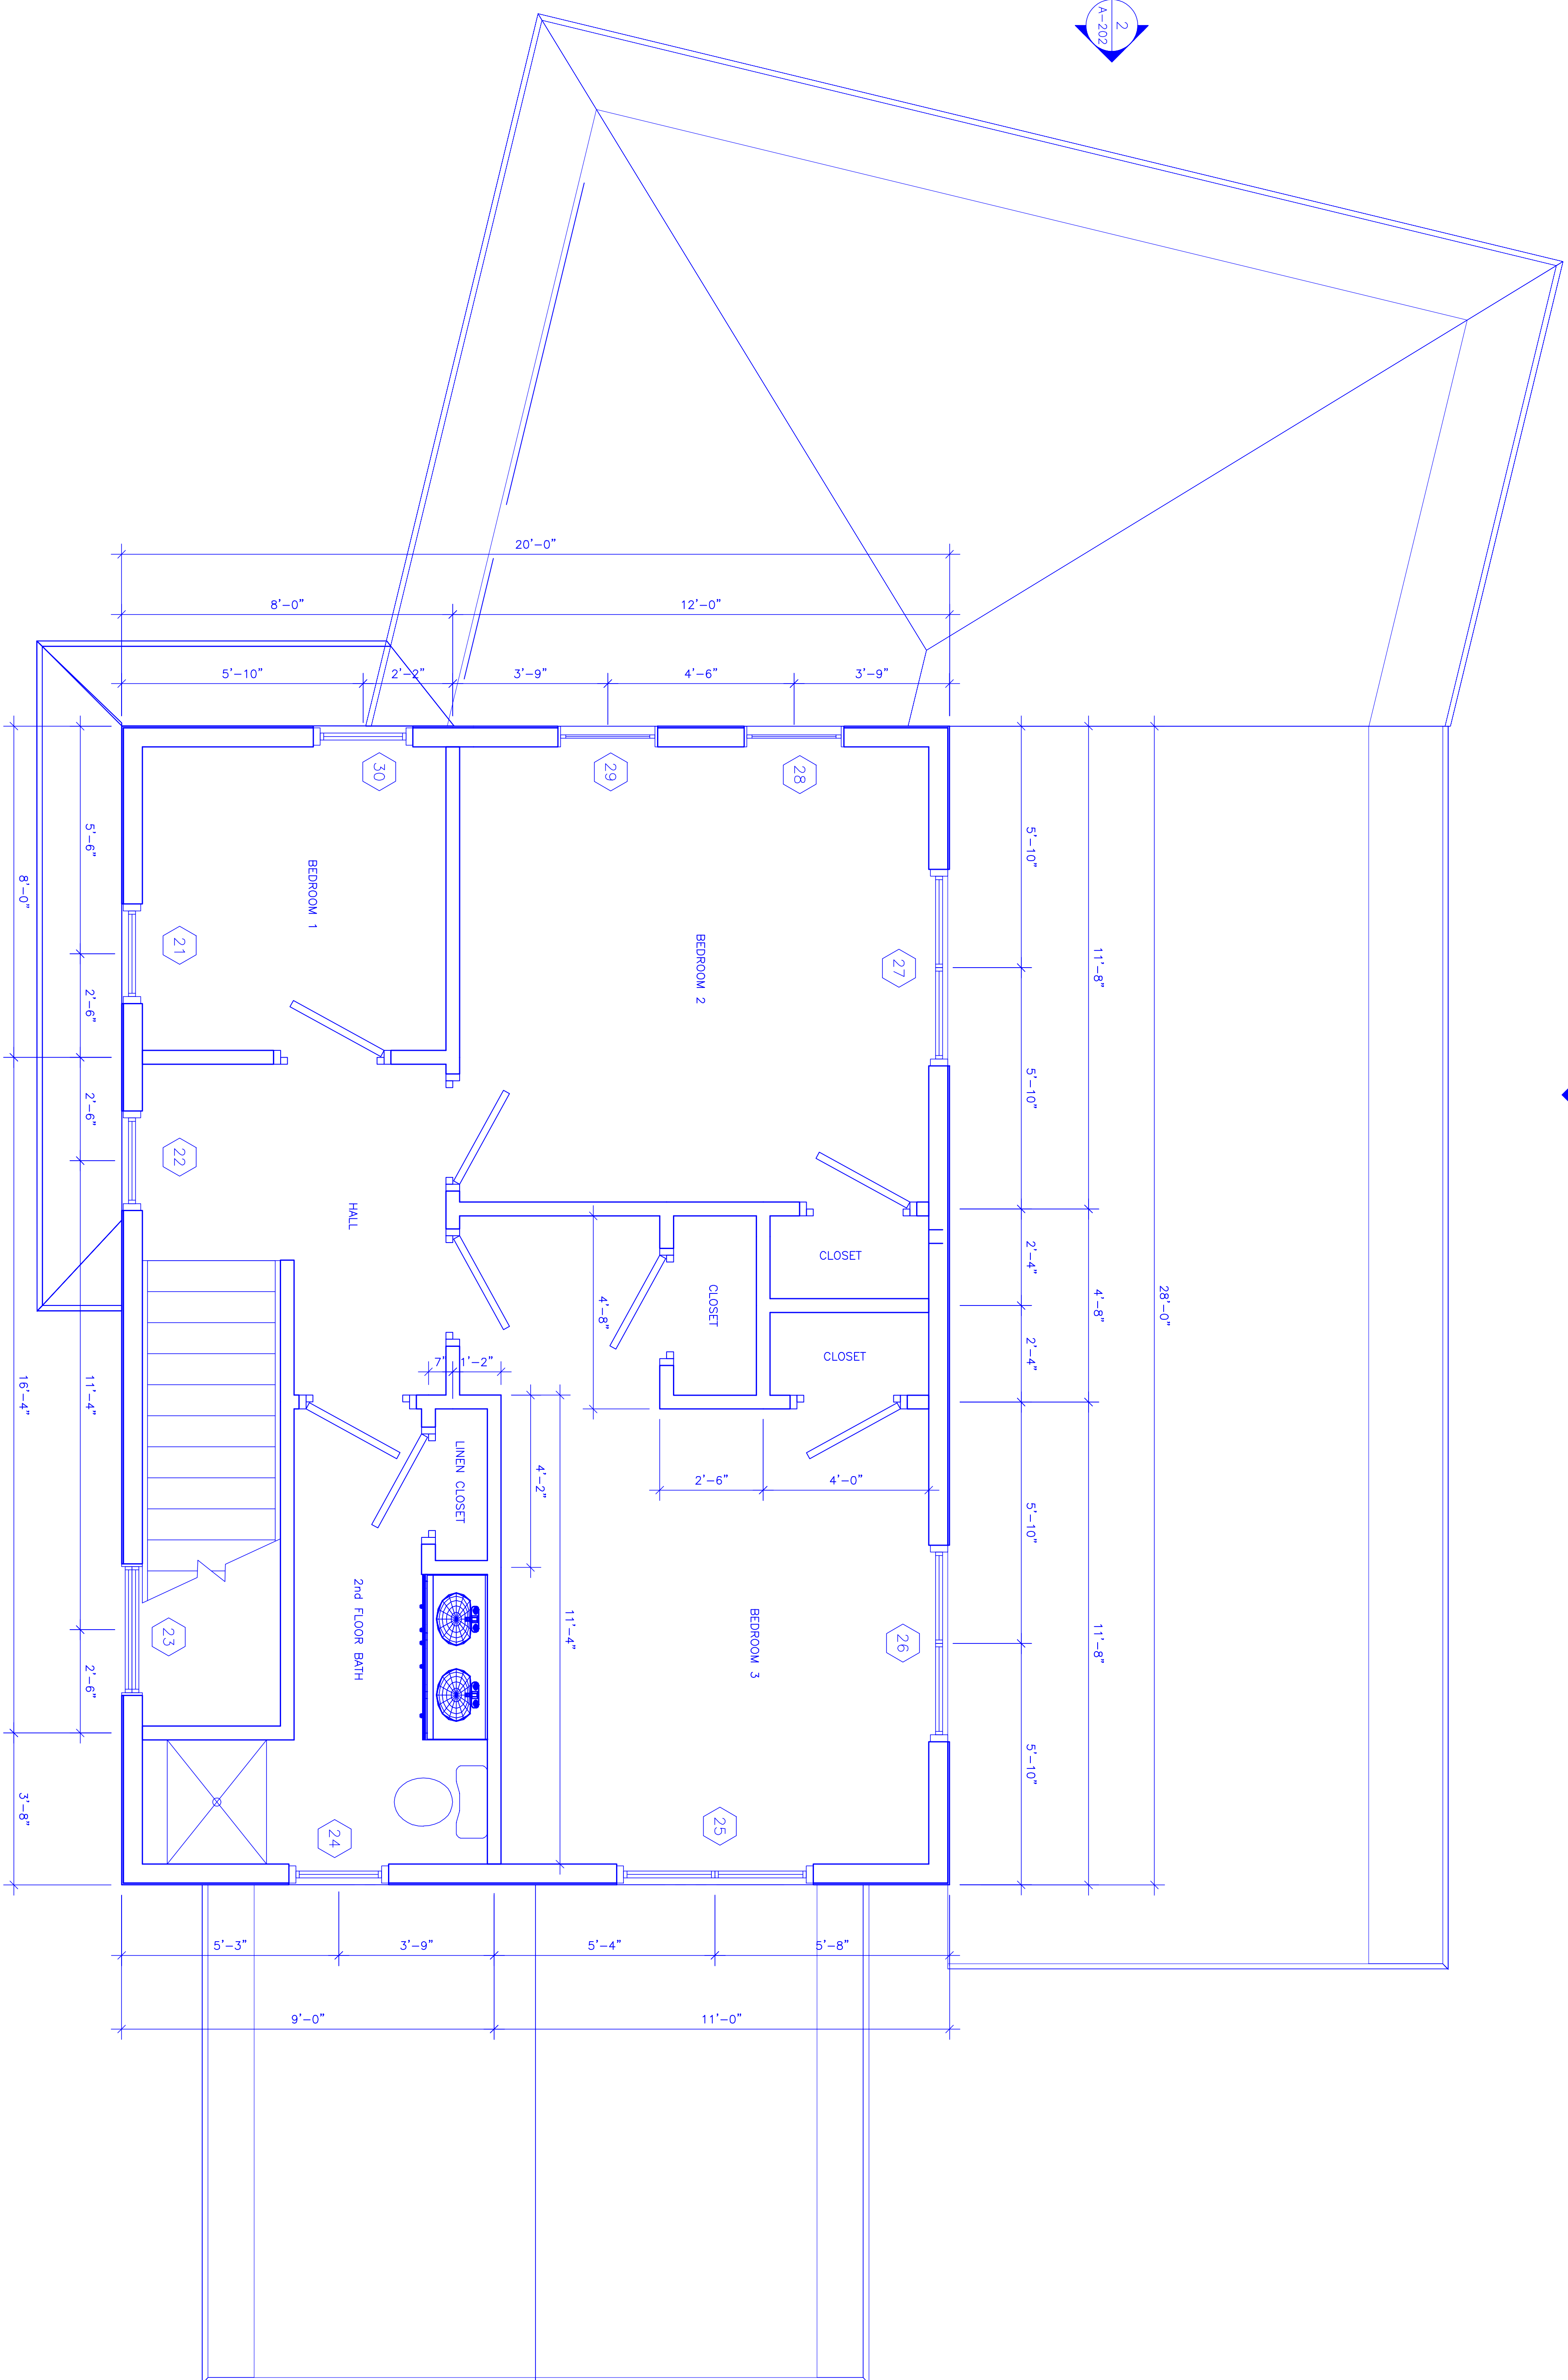

1
2nd FLOOR PLAN
SCALE: 1/2" = 1'-0"

**BUILDING DESIGN
HOMES AND ADDITION**
**Adirondack
Blueprint**
P.O. Box 128
Wells, N.Y. 12190
(518) 924-6592

Kate & Tom Merrell
208 Causeway Street
Medfield, MA 02052

House Design


IT IS A CONDITION OF THE SALE FOR
ANY PERSON, UNLESS ACTING UNDER
THE DIRECTION OF A LICENSED ARCHITECT,
TO NOT REPRODUCE OR TRANSMIT IN ANY MANNER

NO.	REVISION	DATE


SCALE:	as noted
DRAWN BY:	Charles L. Walker
DATE:	1/15/10
SHEET NAME:	

Floor Plan

PAGE:
A-102

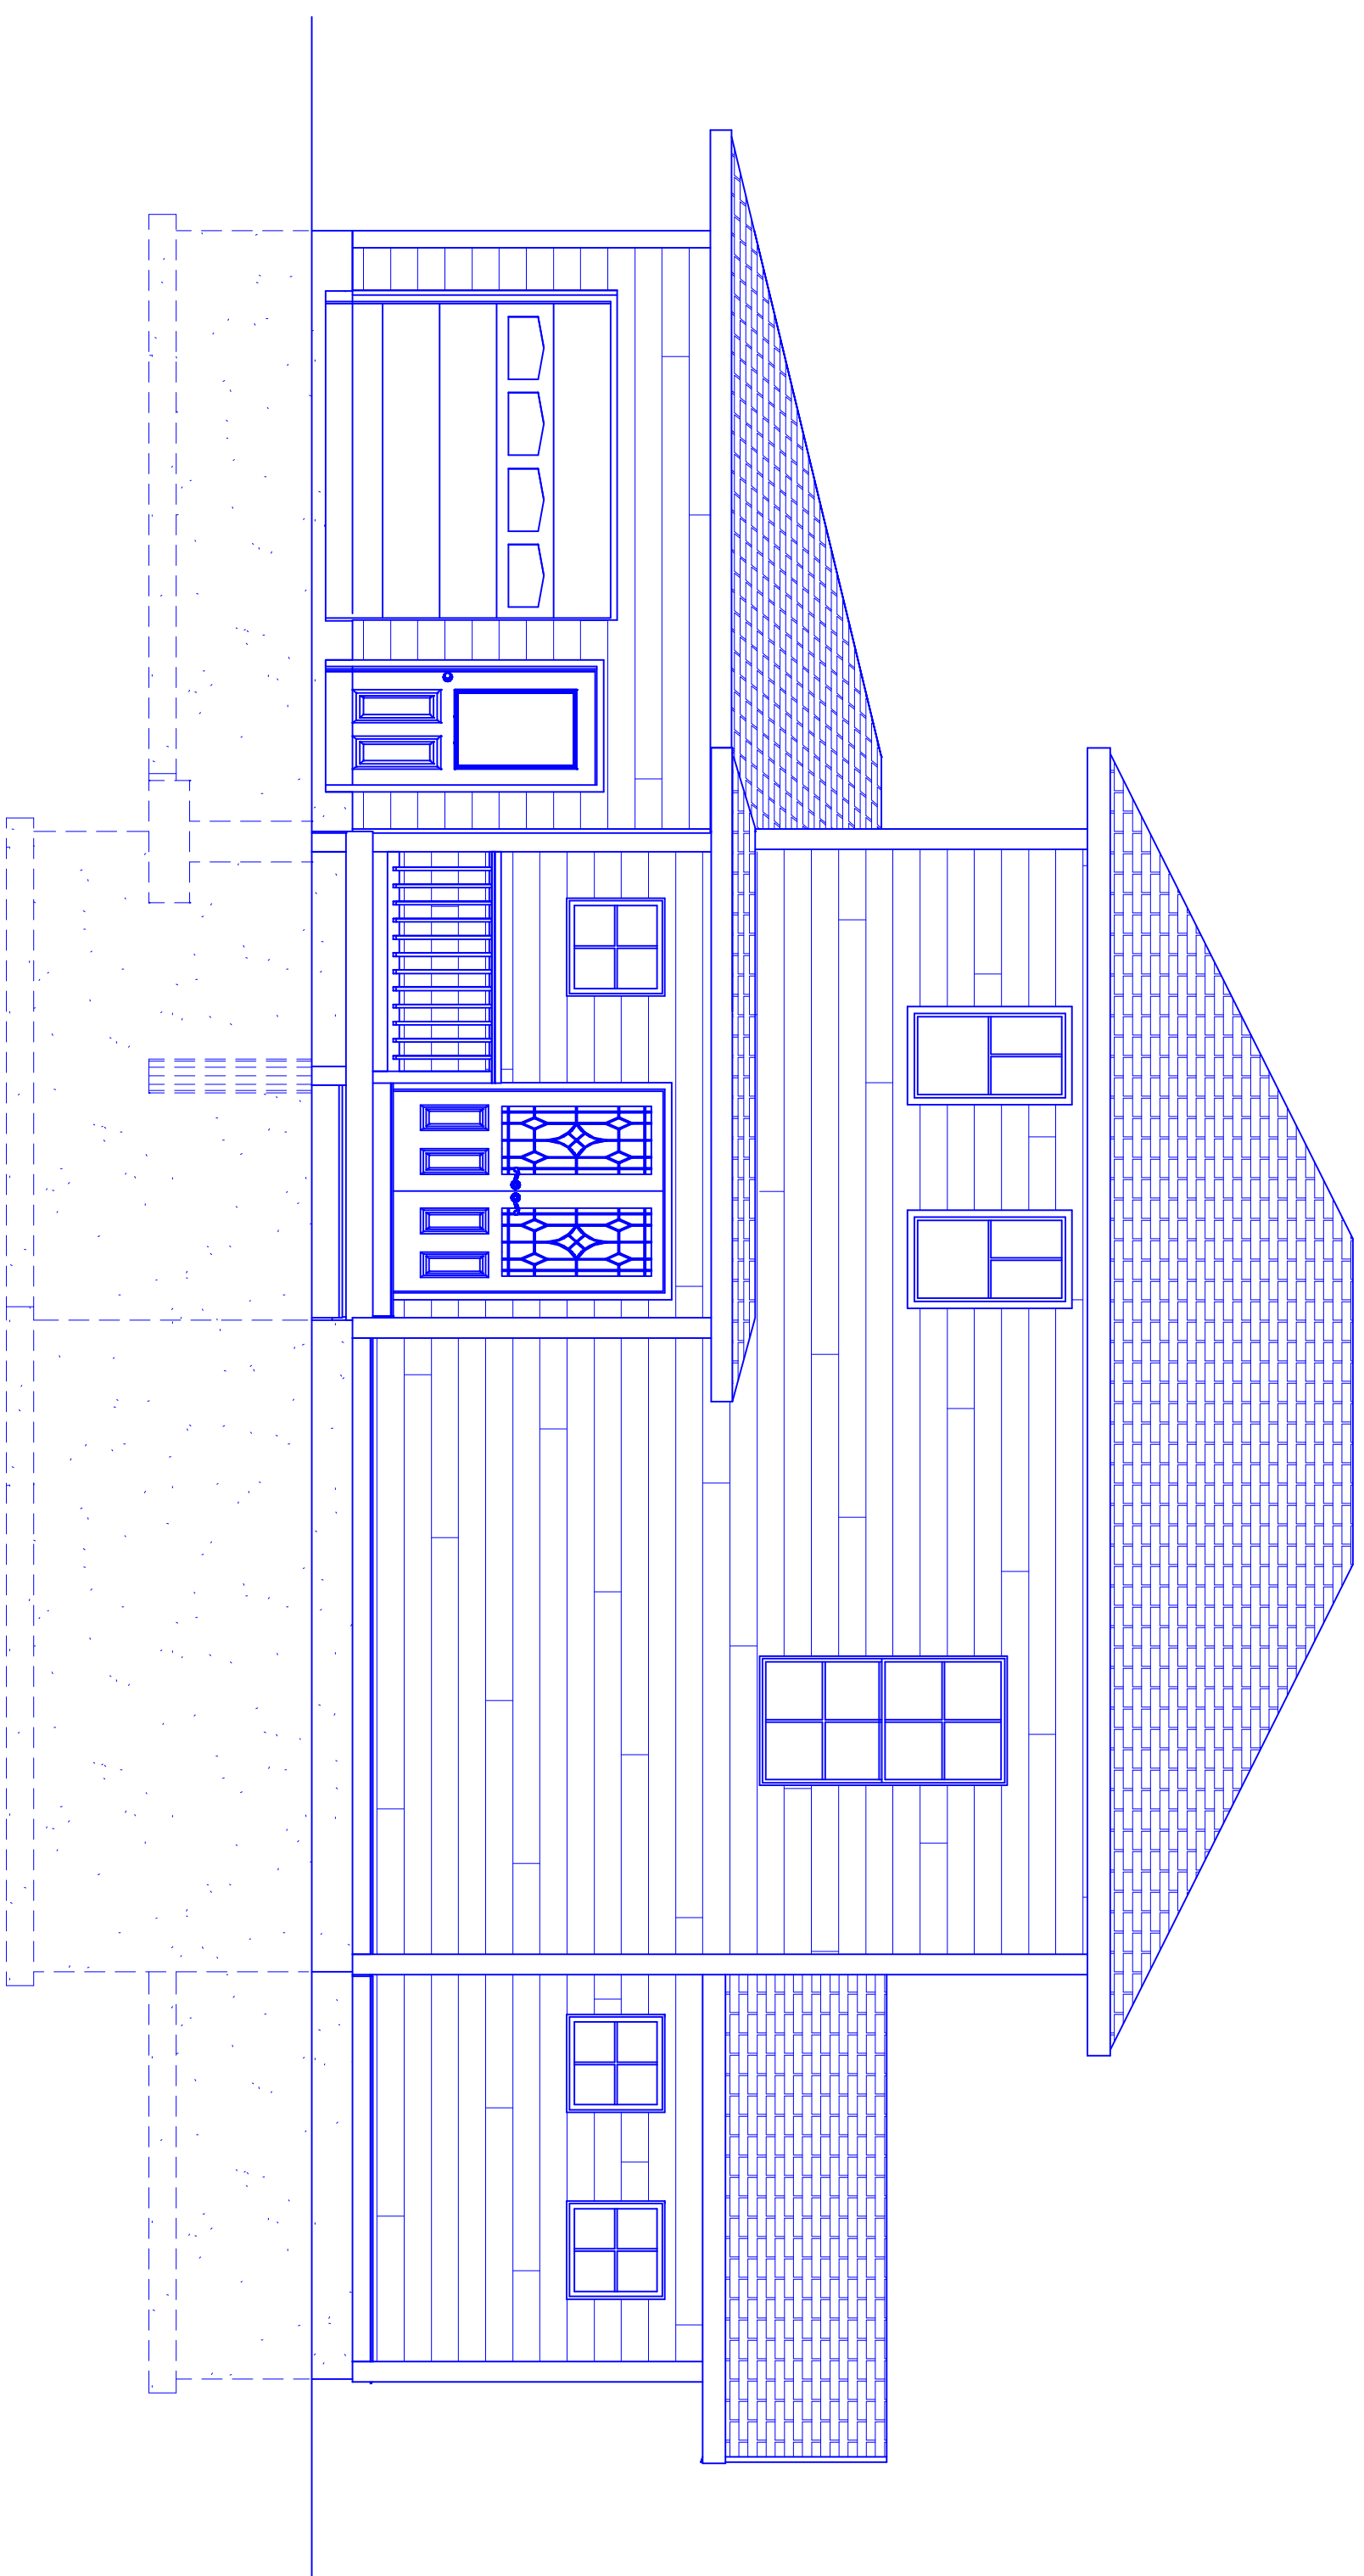

1 SOUTH ELEVATION
SCALE: 1/4" = 1'-0"

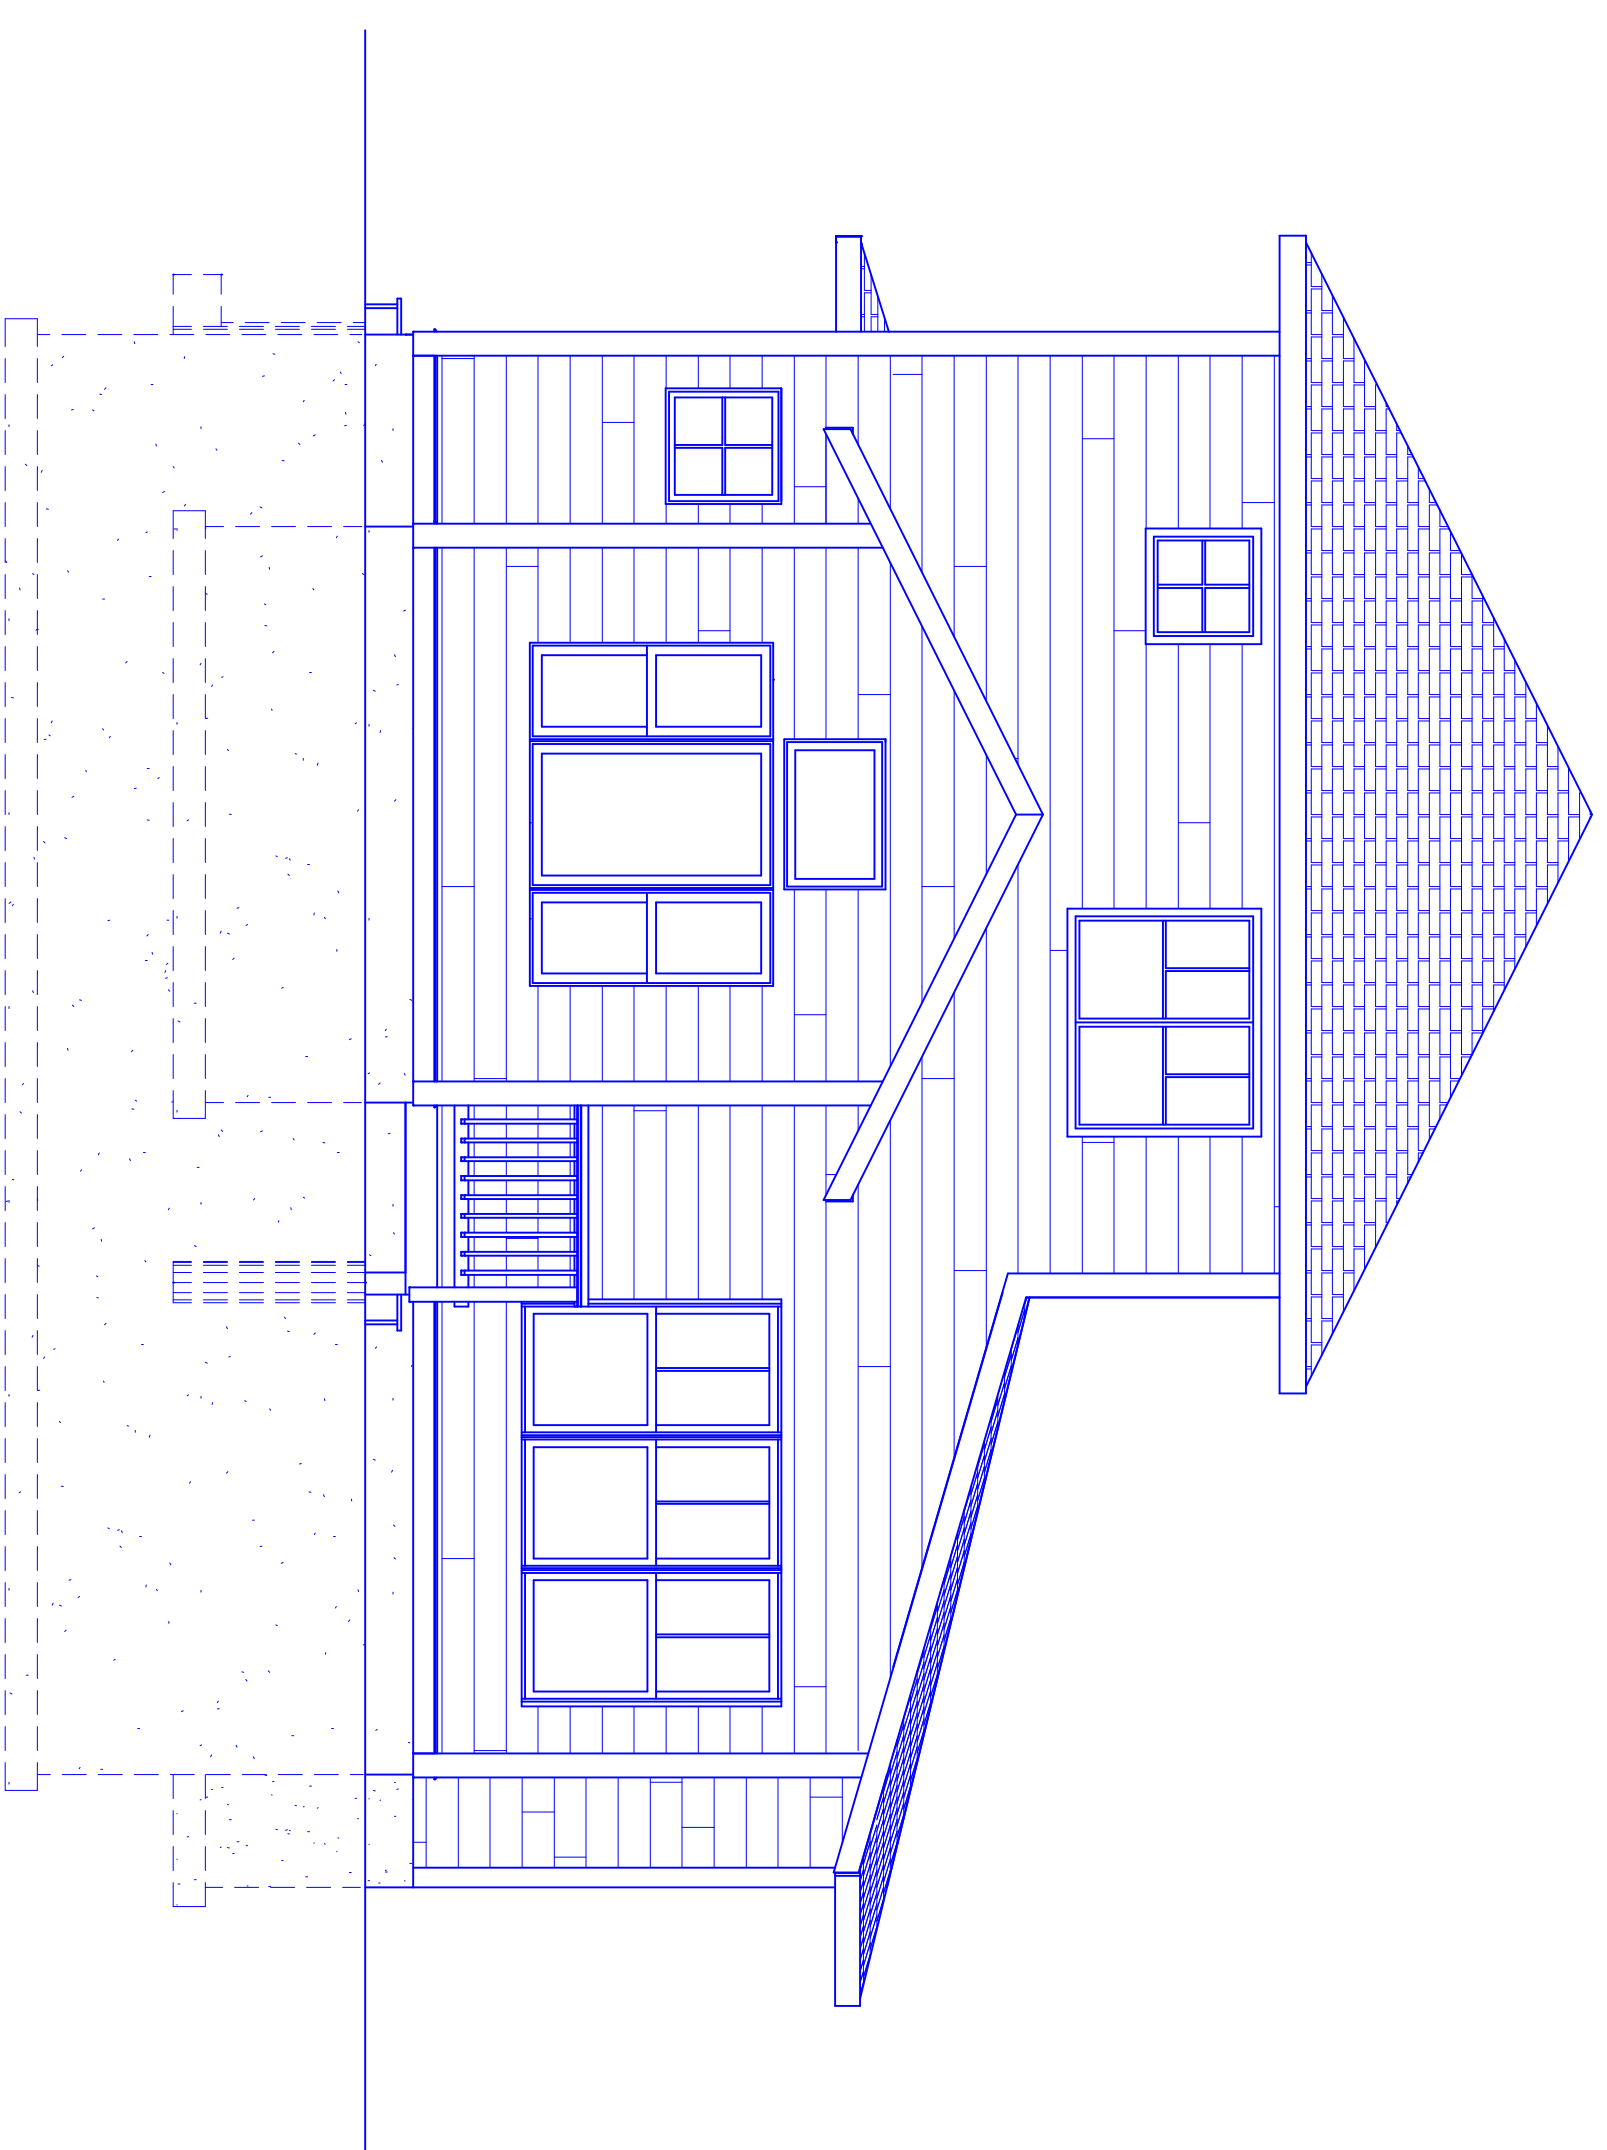

2 EAST ELEVATION
SCALE: 1/4" = 1'-0"

**BUILDING DESIGN
HOMES AND ADDITION**
**Adirondack
Blueprint**
P.O. Box 128
Wells, N.Y. 12190
(518) 924-6592

Kate & Tom Merrell
208 Causeway Street
Medfield, MA 05202

House Design

IT IS A VIOLATION OF THE LAW FOR
ANY PERSON, UNLESS ACTING UNDER
THE DIRECTION OF A LICENSED ARCHITECT,
TO SET OR BE RESPONSIBLE FOR ANY SUCH

NO.	REVISION DESCRIPTION	DATE
REVISIONS		


SCALE:
as noted

DRAWN BY:
Cadeo L. Walker


DATE:
1/15/10

SHEET NAME:

Elevations

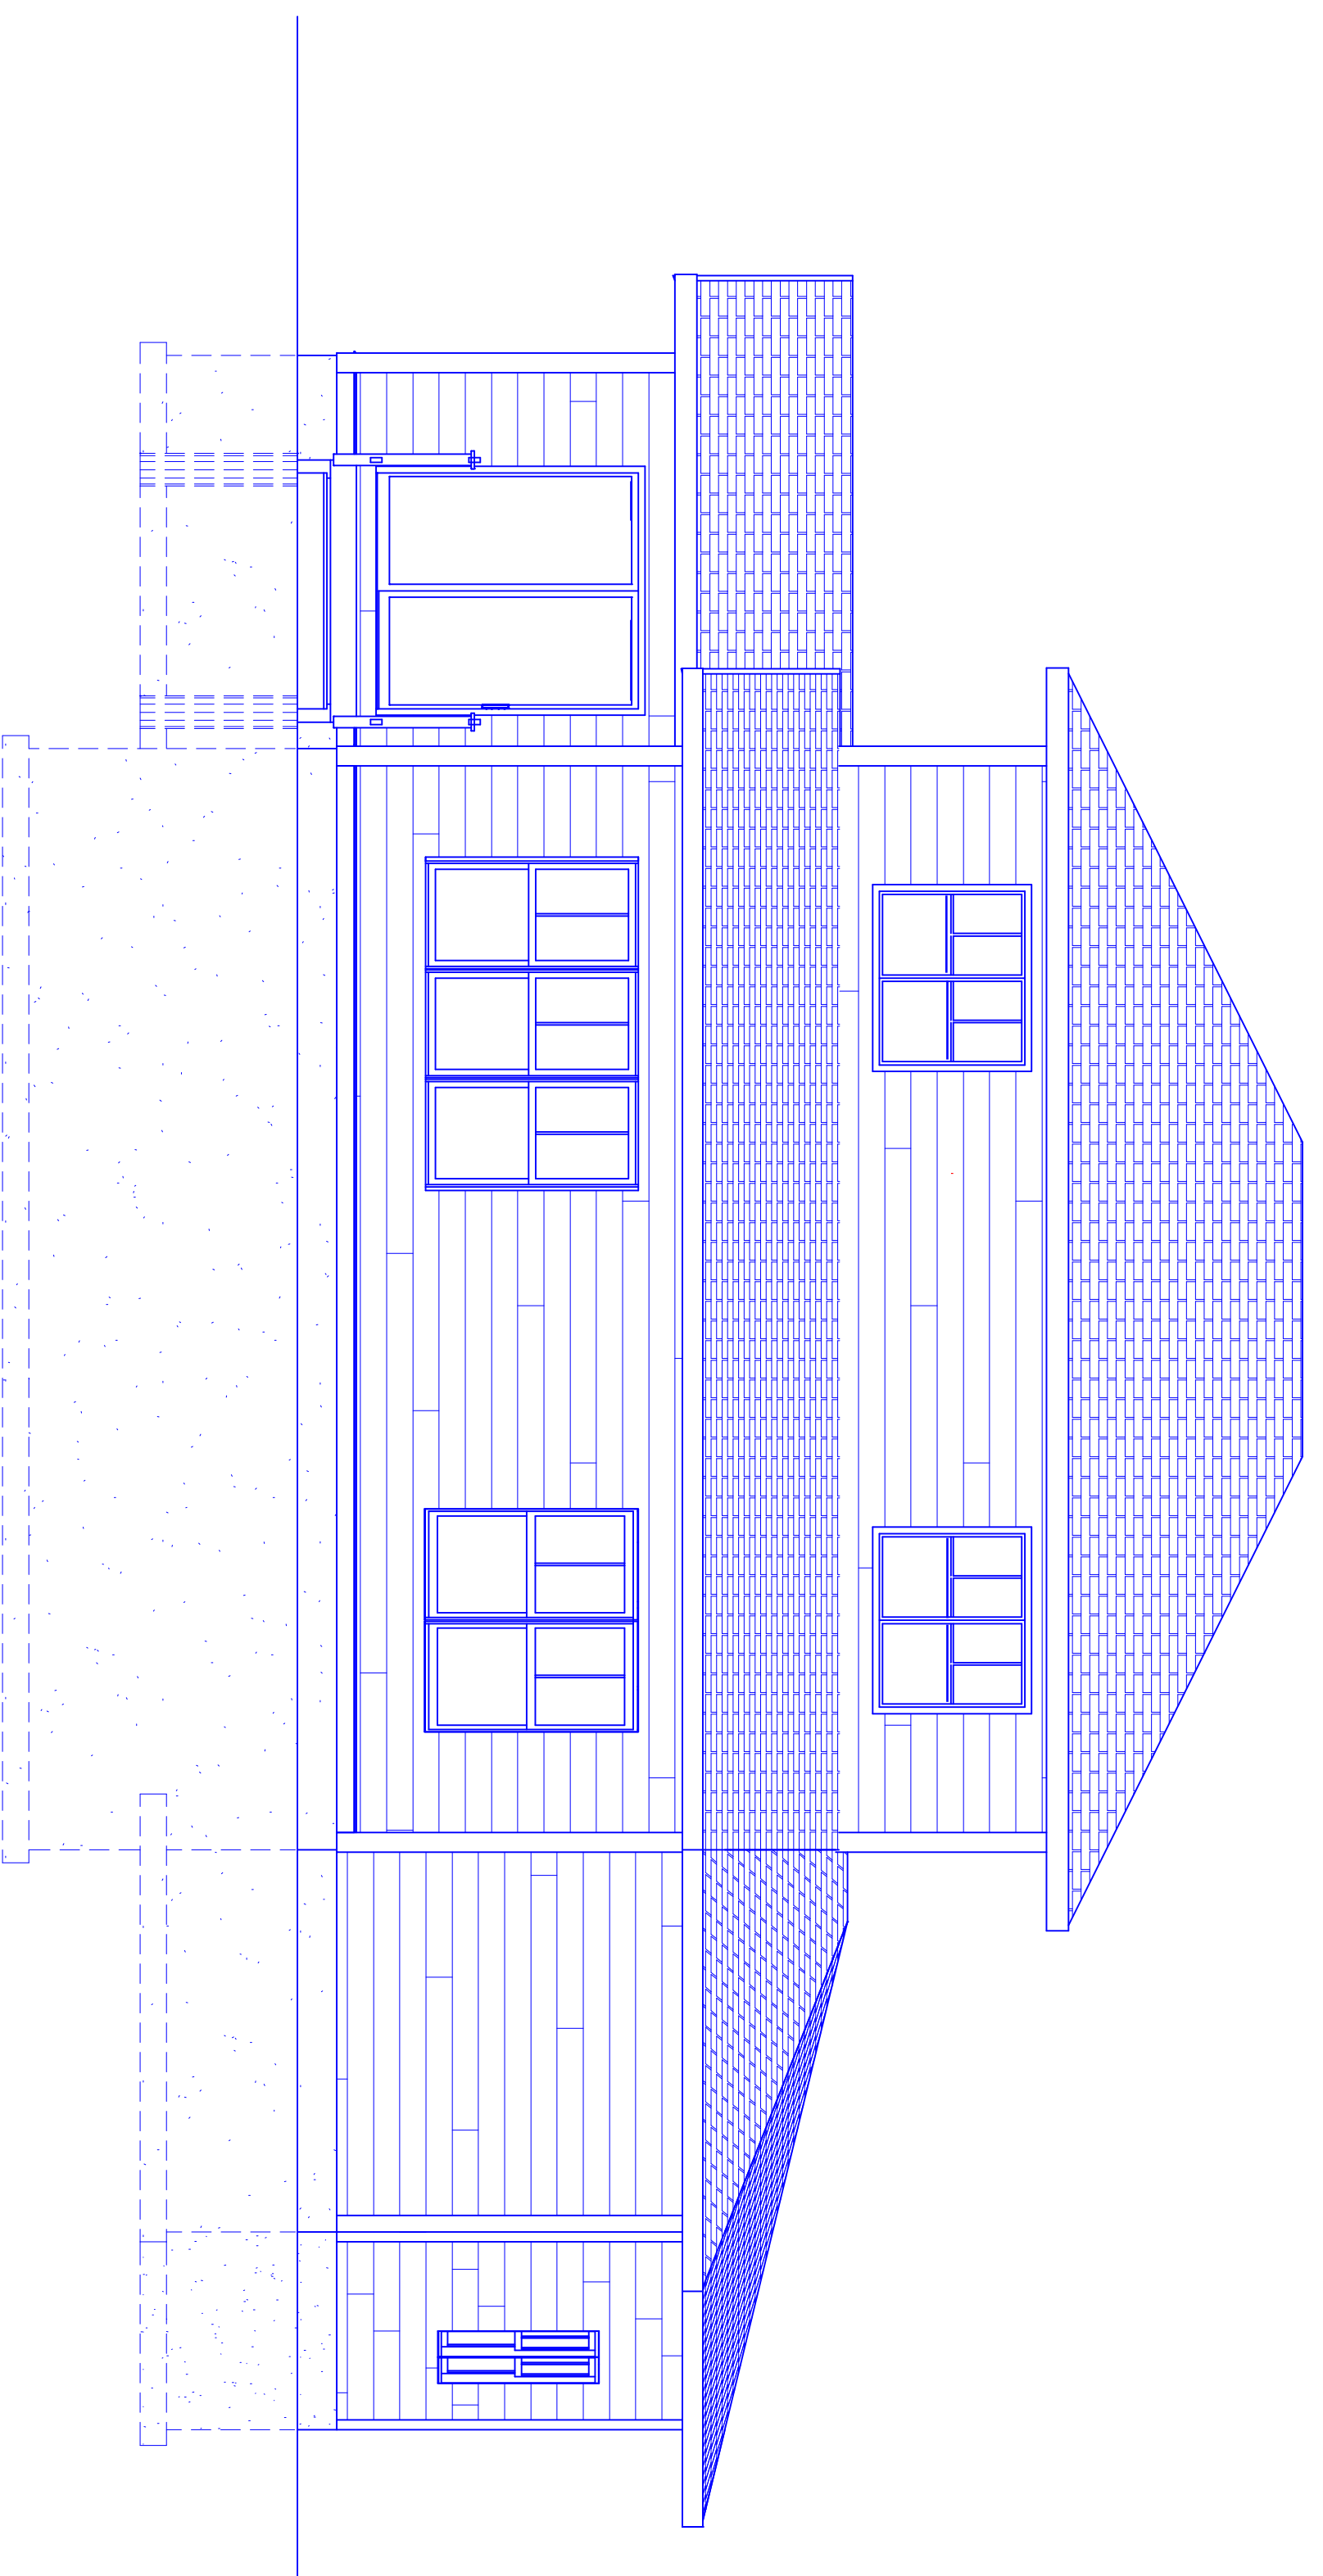

1 NORTH ELEVATION
SCALE: 1/4" = 1'-0"

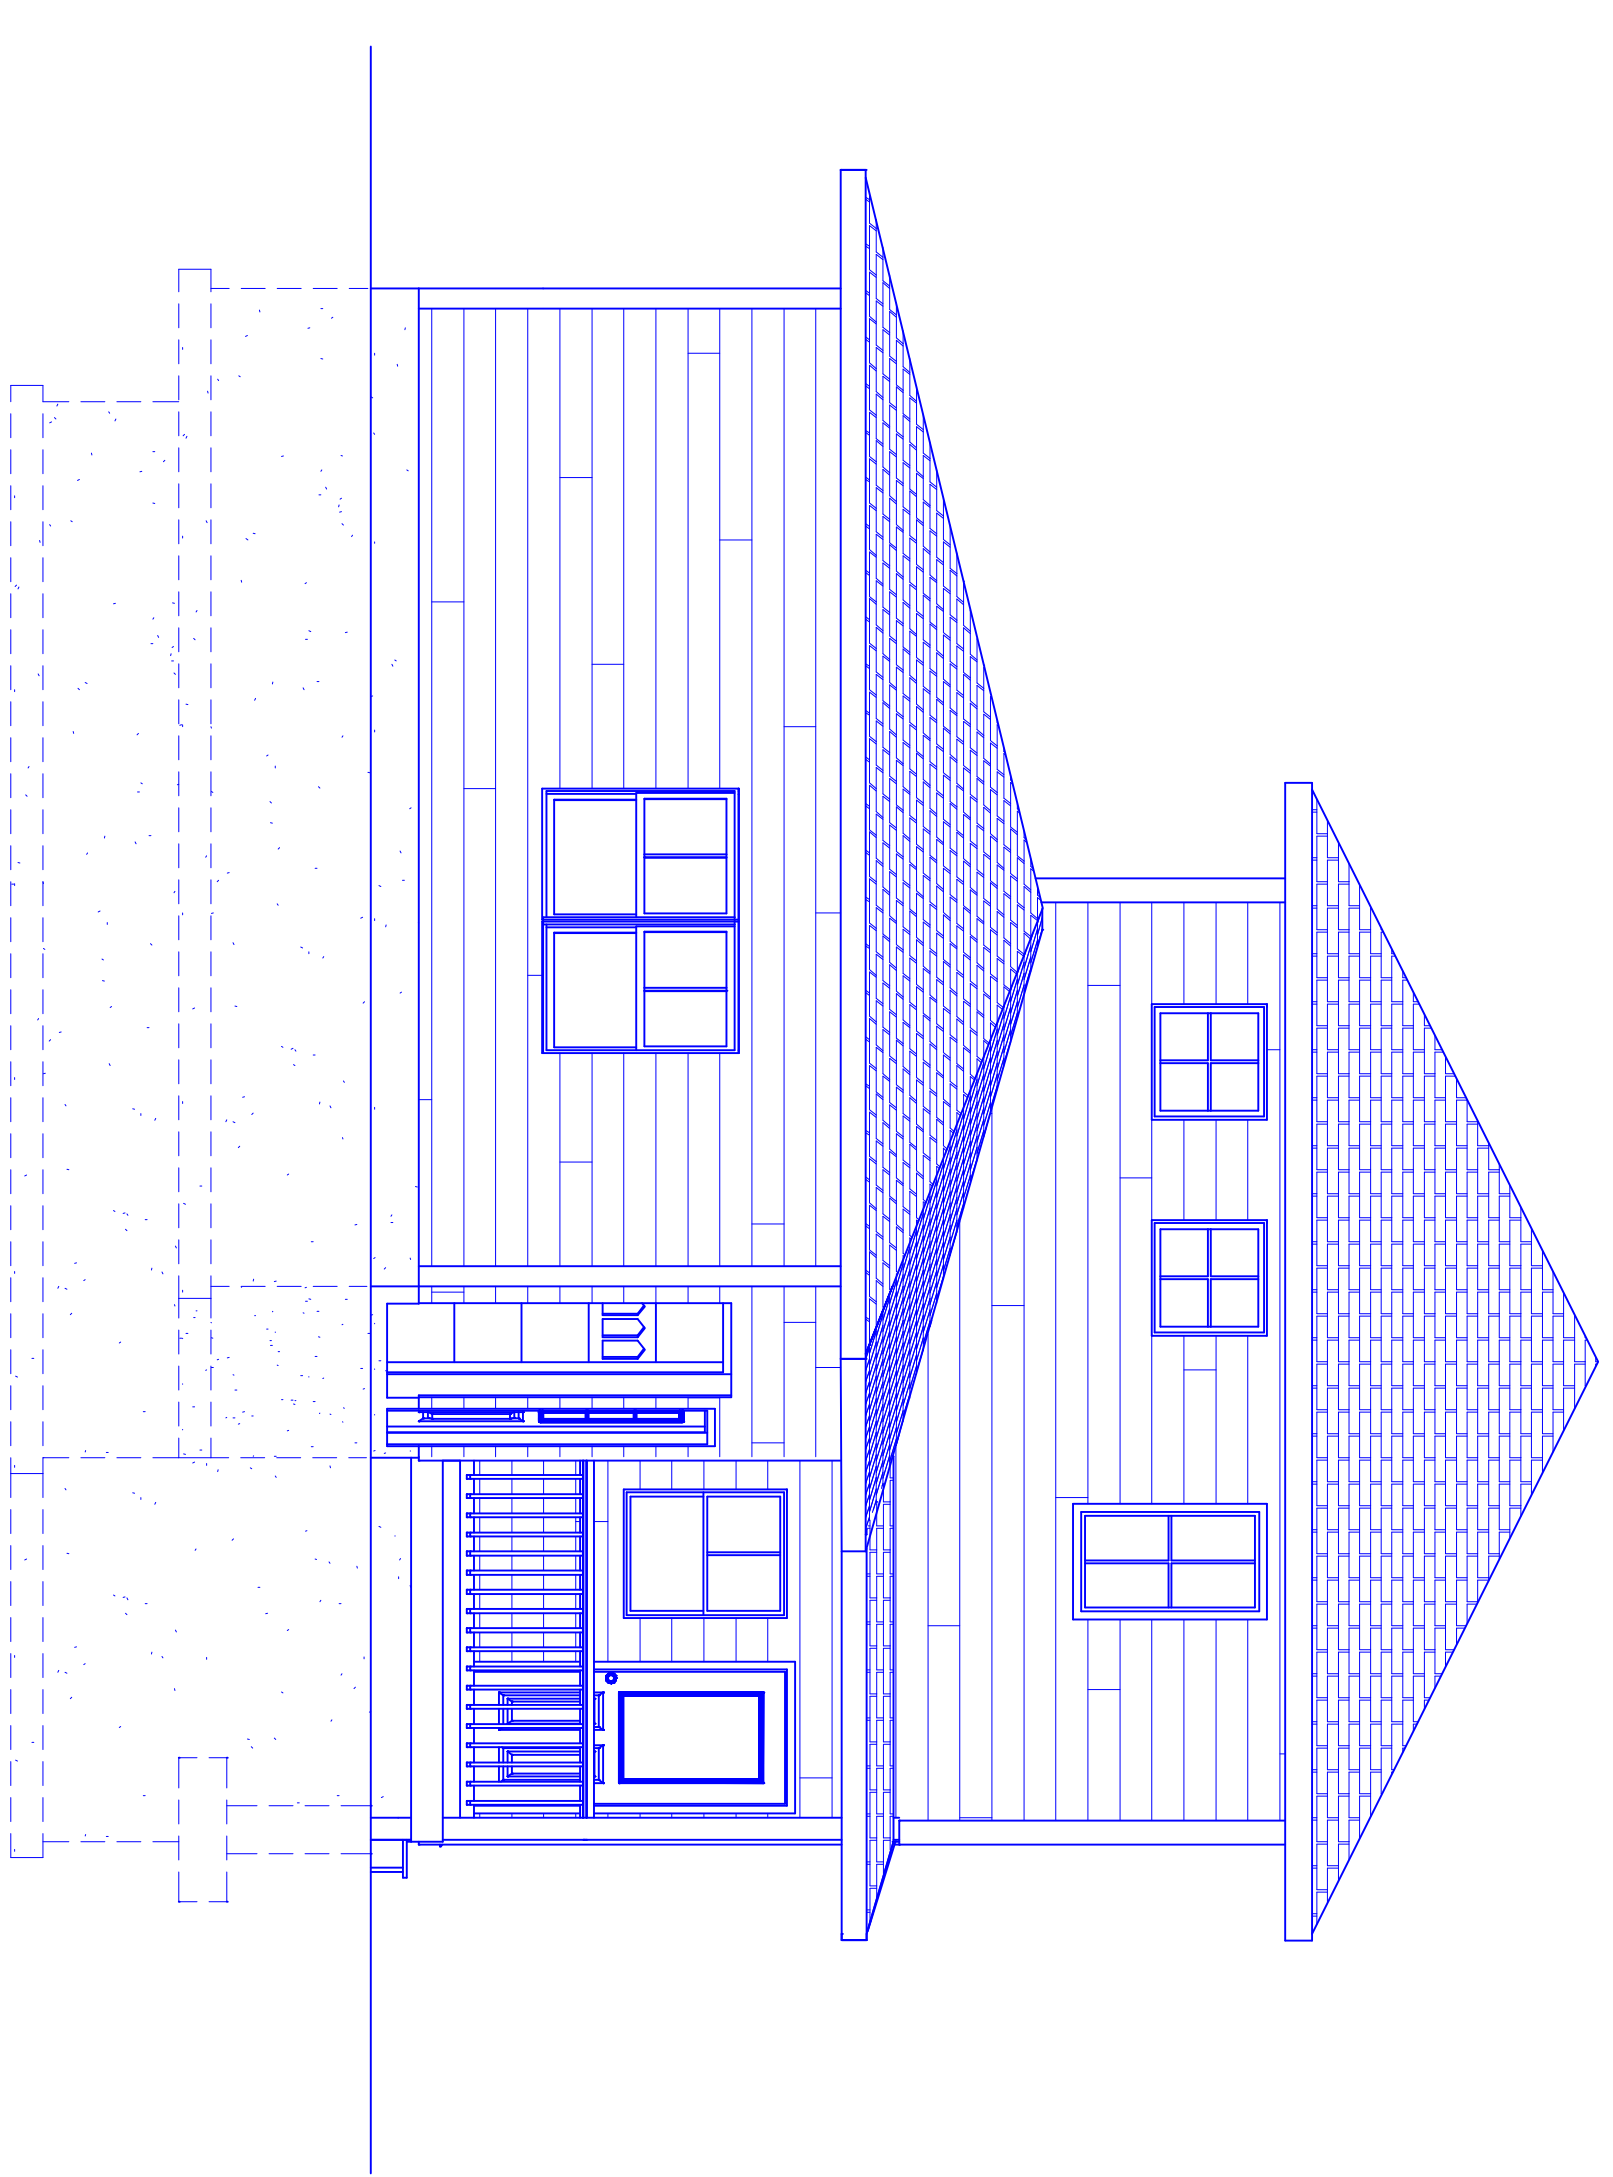

2 WEST ELEVATION
SCALE: 1/4" = 1'-0"

**BUILDING DESIGN
HOMES AND ADDITION**
**Adirondack
Blueprint**
P.O. Box 128
Wells, N.Y. 12190
(518) 924-6592

Kate & Tom Merrell
208 Causeway Street
Medfield, MA 02052

House Design

IT IS A CONDITION OF THE SALE FOR
ANY PERSON, UNLESS ACTING UNDER
THE DIRECTION OF A LICENSED ARCHITECT,
TO NOT REPRODUCE OR TRANSMIT IN ANY MANNER

NO.	REVISION DESCRIPTION	DATE
REVISIONS		

SCALE: as noted
DRAWN BY: Charles L. Walker
DATE: 1/15/10
SHEET NAME:

Elevations